


Z:\E\17200\100\CADD Drawing Files\Drawings - Misc\2019-01-16 (Maneuvering Plan)\MP-1.dwg, 1/29/2019 11:34:52 AM, ksnryden, 1:1

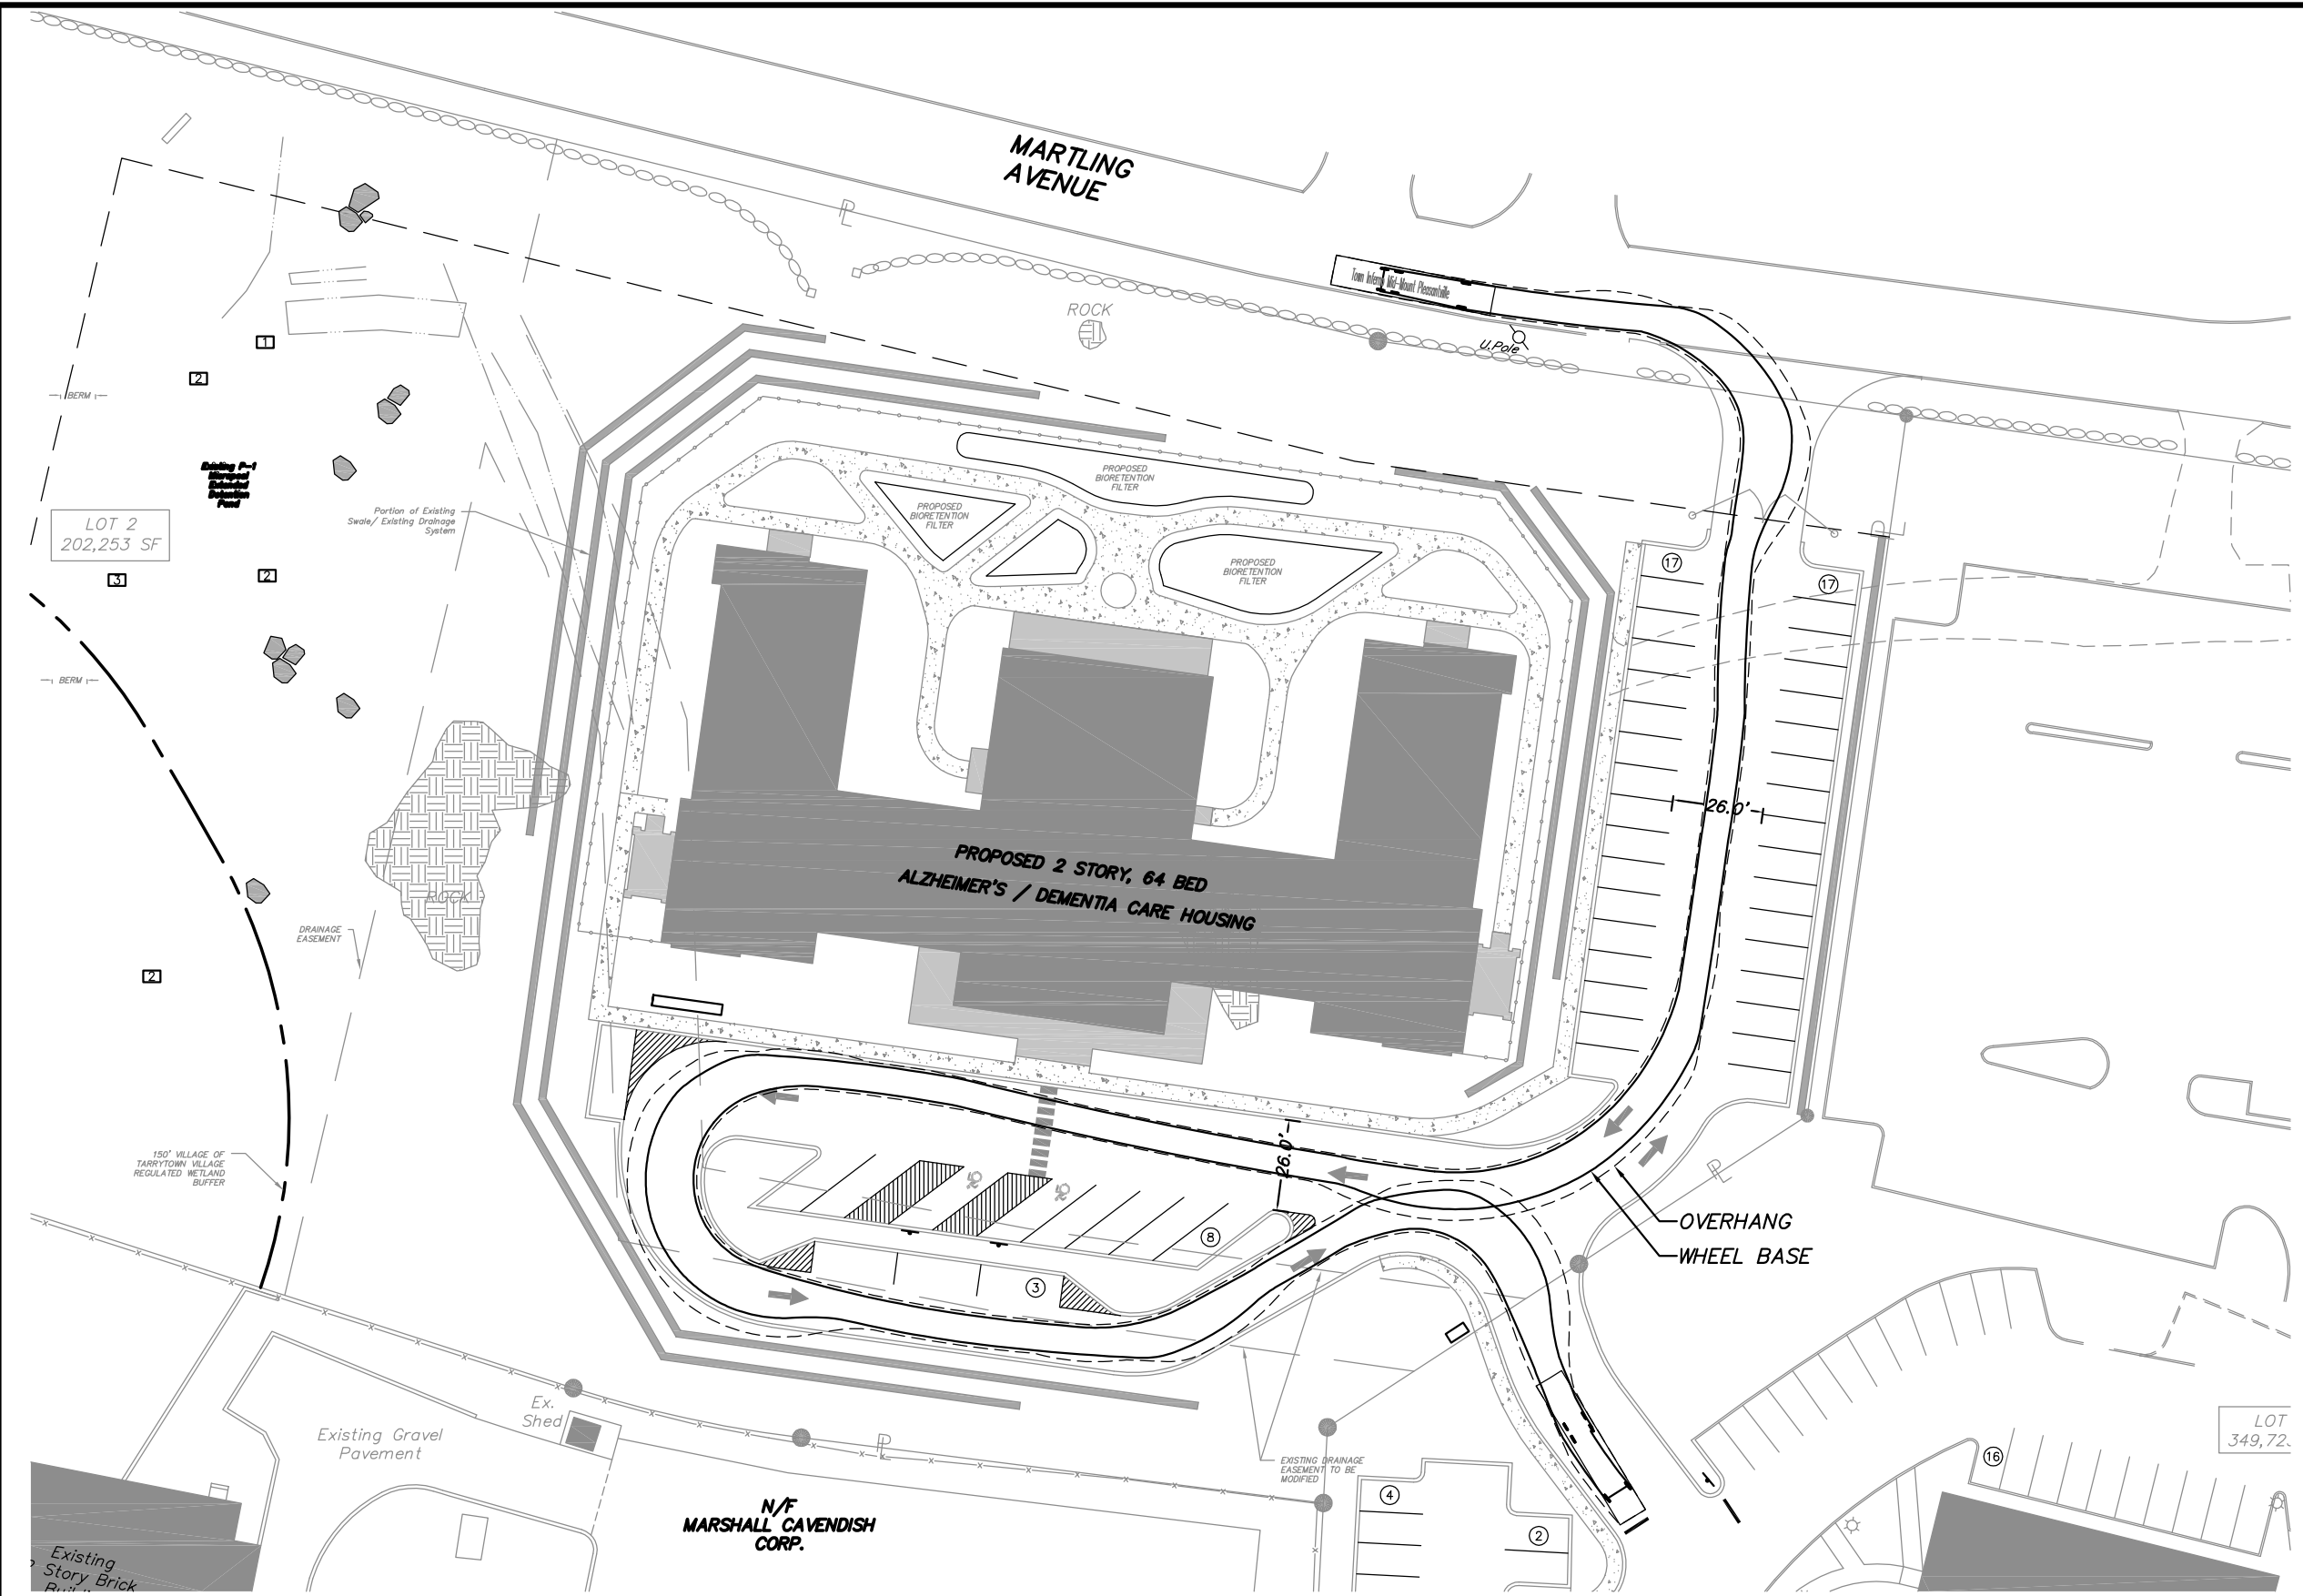


PROJECT:
ARTIS SENIOR LIVING
 153 WHITE PLAINS ROAD, VILLAGE OF TARRYTOWN, WESTCHESTER COUNTY, NEW YORK

DRAWING:
FIRE TRUCK MANEUVERING PLAN

PREPARED BY:

INSITE
 ENGINEERING, SURVEYING &
 LANDSCAPE ARCHITECTURE, P.C.
 3 Garrett Place • Carmel, New York 10512
 Phone (845) 225-9690 • Fax (845) 225-9717
 www.insite-eng.com

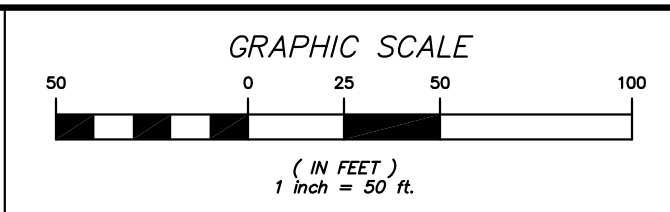

DATE: 01-28-19
 SCALE: 1" = 50'
 PROJECT NO.: 17200.100
 FIGURE:
 MP-1